


3 PK-60,71m²

2 PK-43,12m²

1 PK-28,61m²

2 PK-43,12m²

RZUT PARTERU

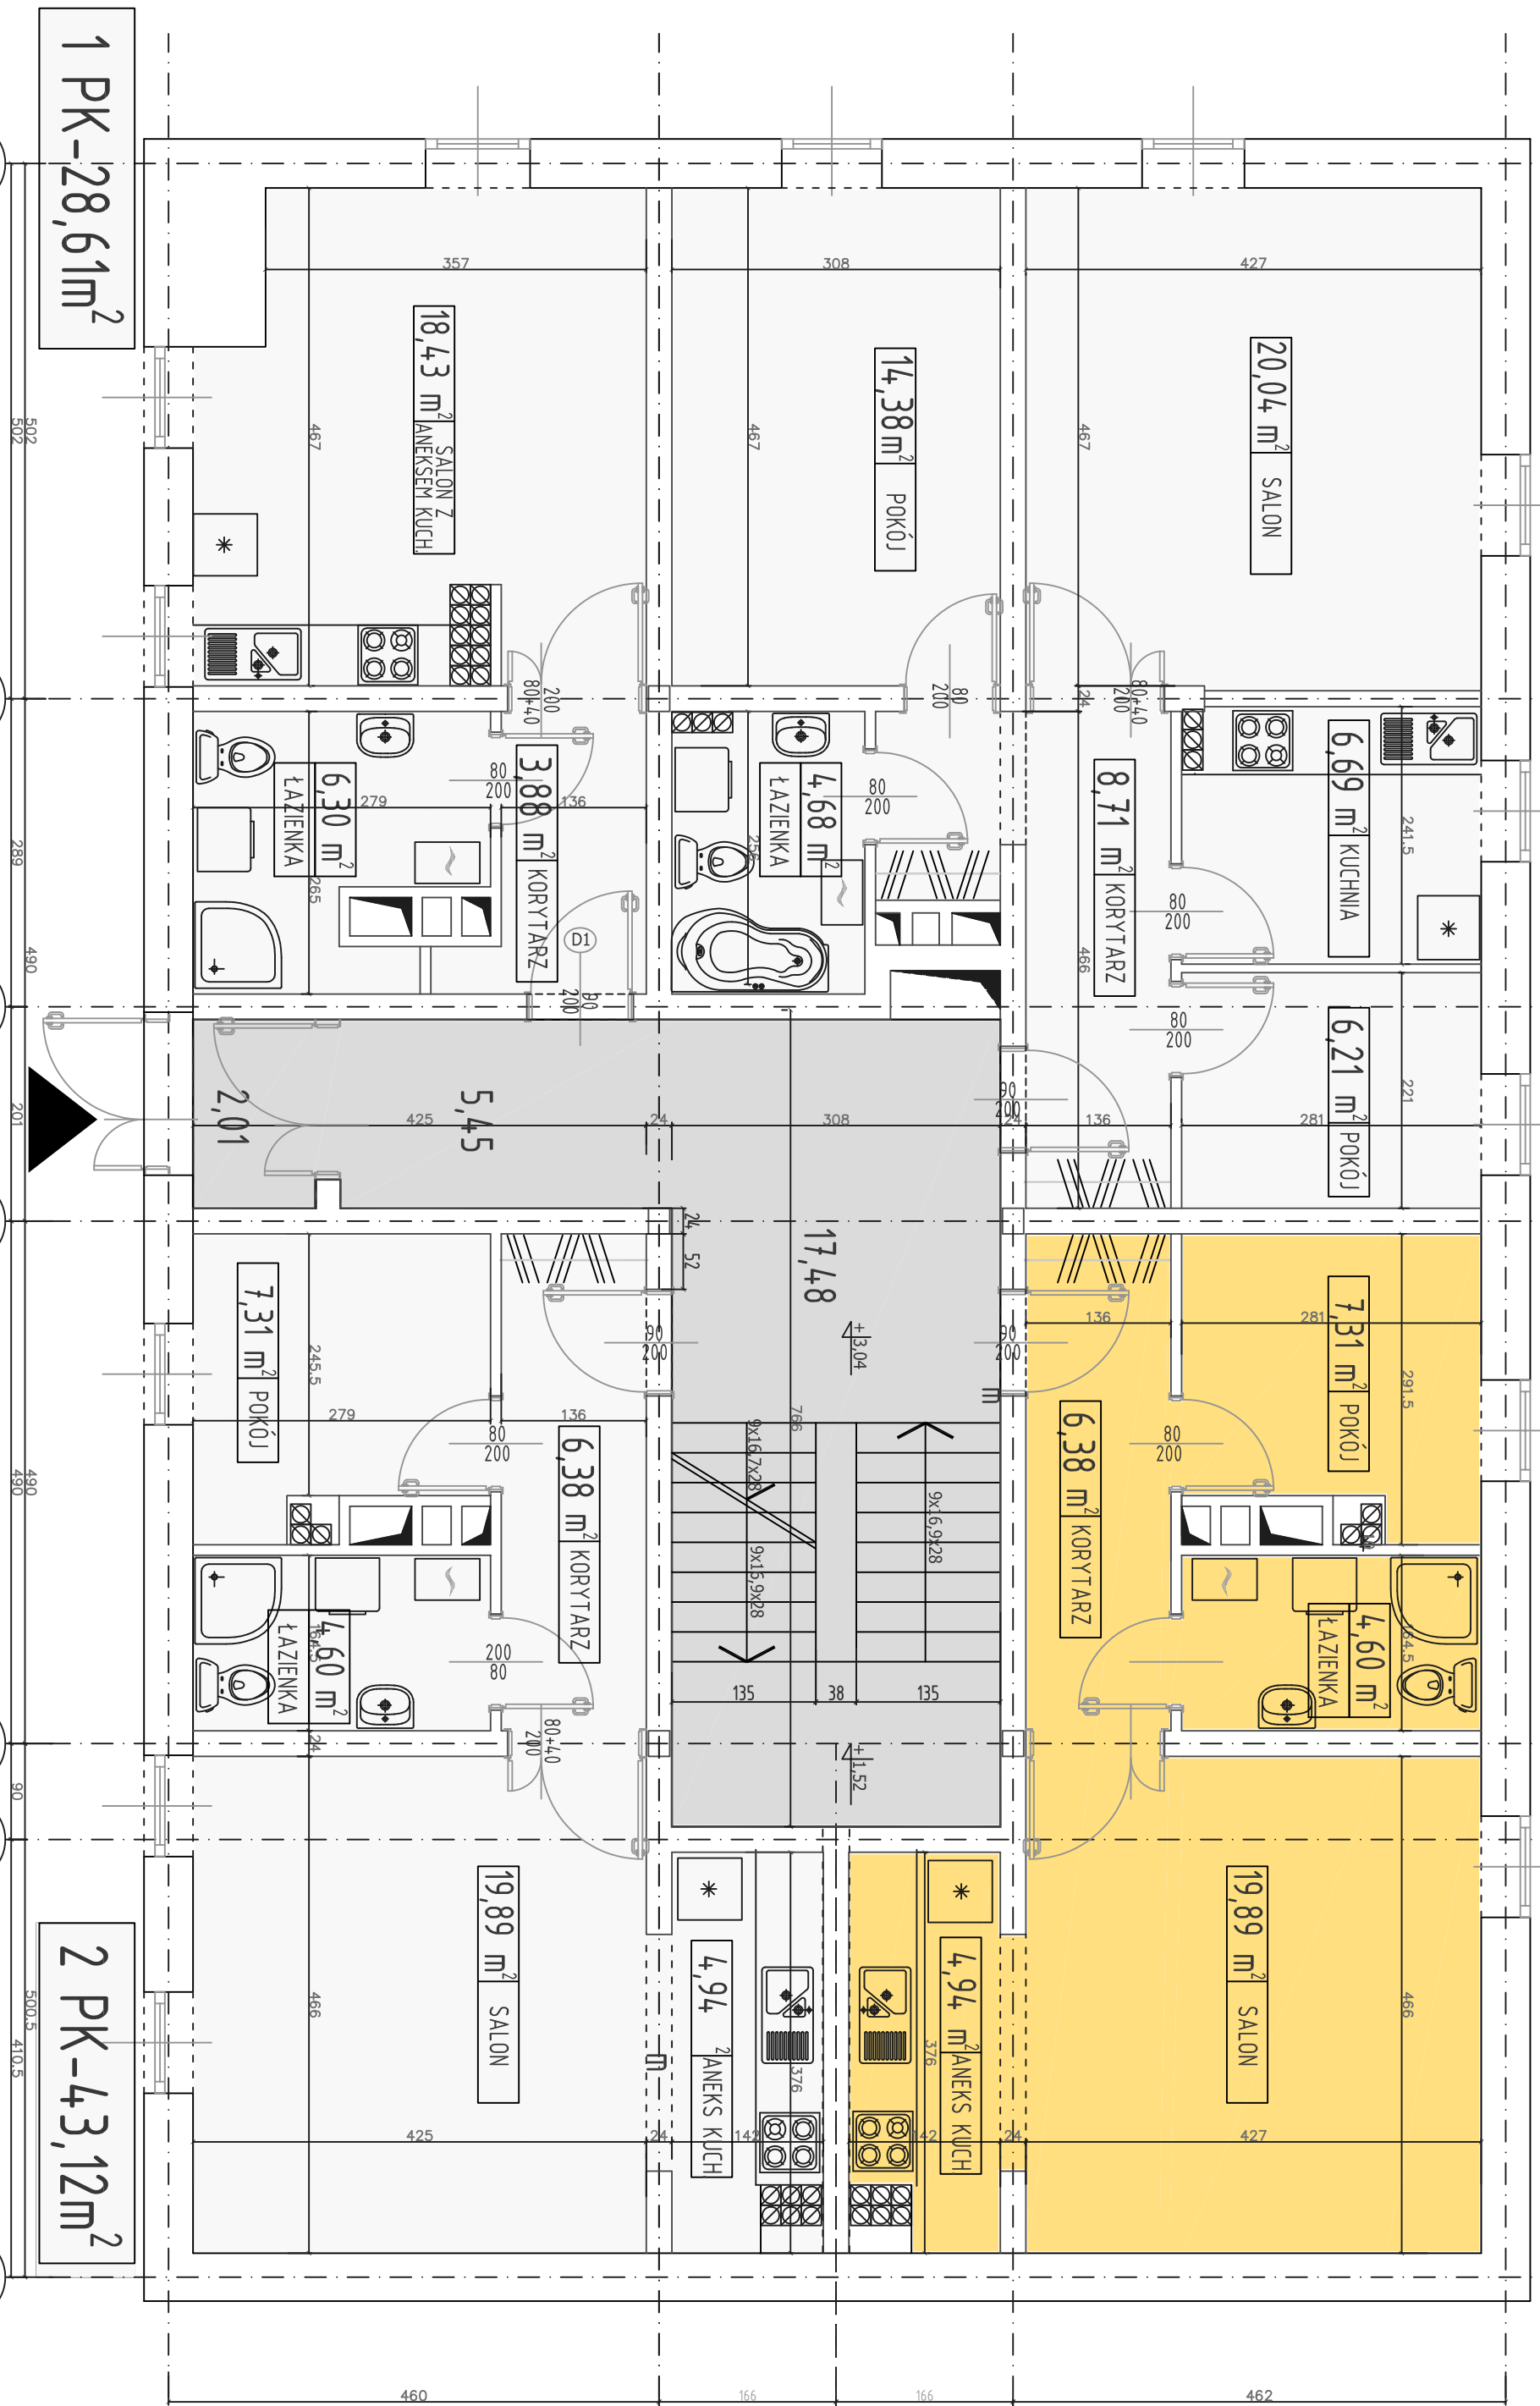

1

2

3

4

5

6

7

A

B

C

D

E