


3 PK-60,71m<sup>2</sup>

2 PK-43,12m<sup>2</sup>

1 PK-28,61m<sup>2</sup>

2 PK-43,12m<sup>2</sup>

RZUT PARTERU

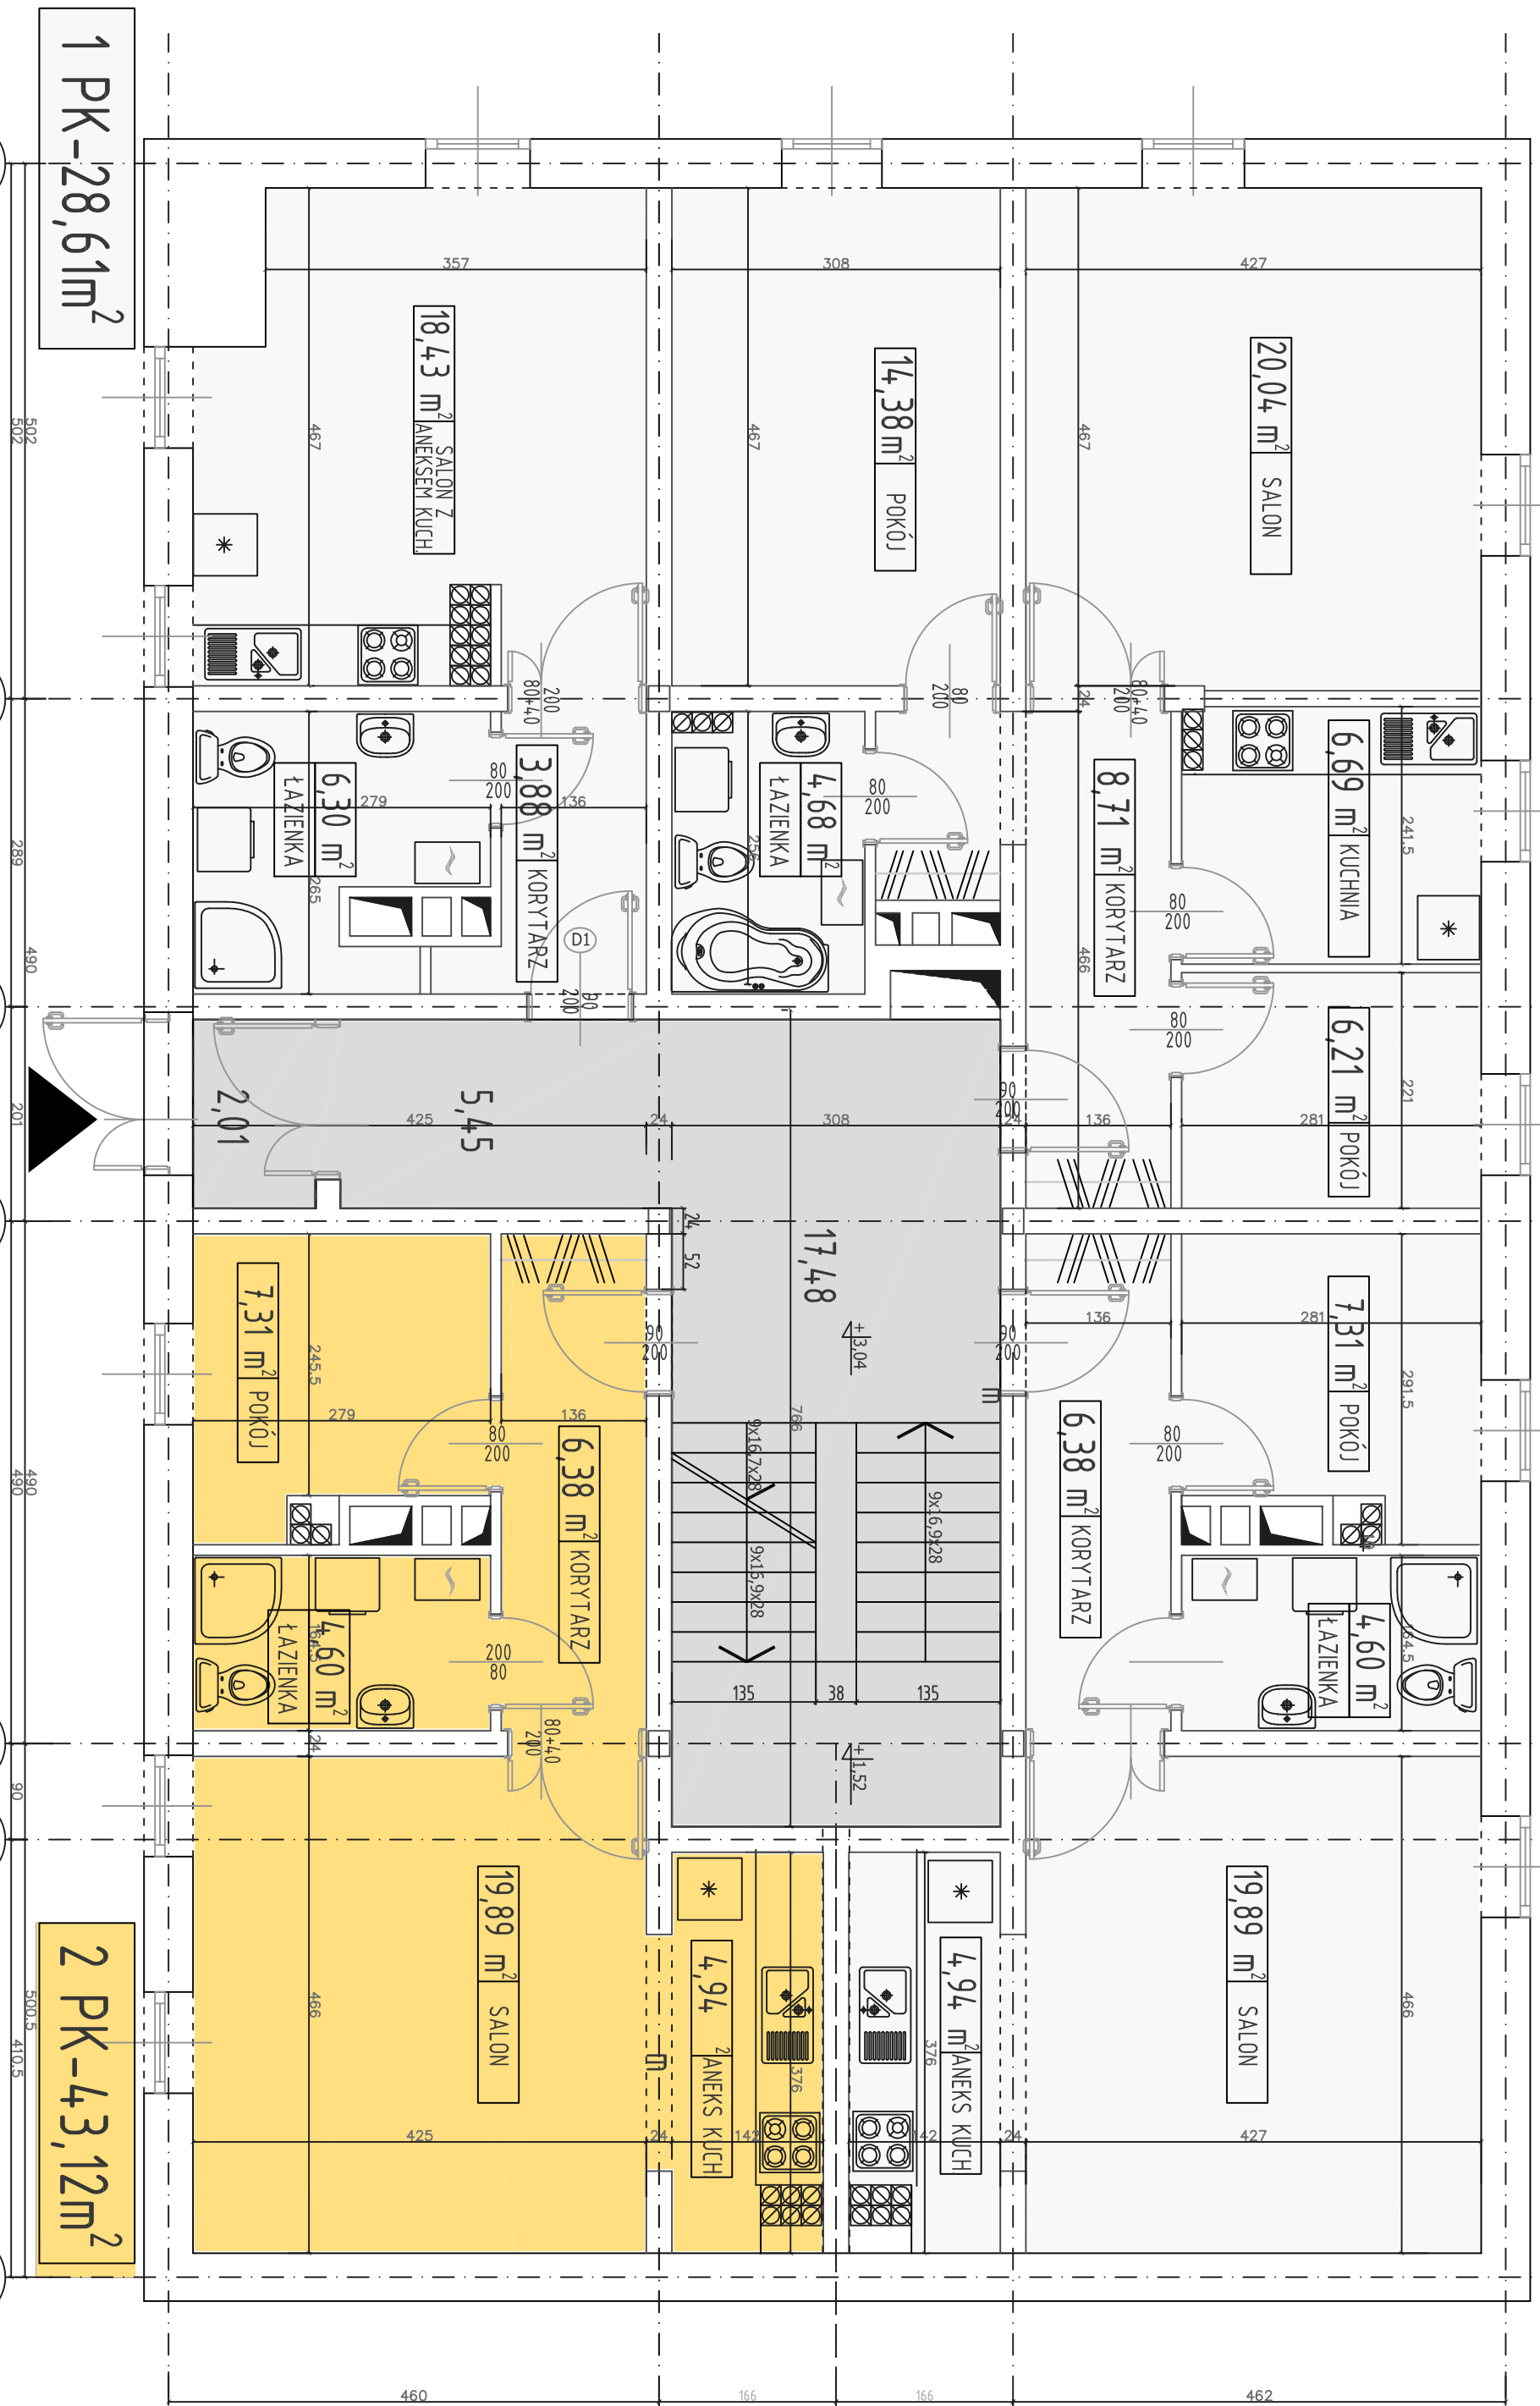

1

2

3

4

5

6

7

A

B

C

D

E